


# FENCING REQUIREMENTS AND CLEAR VIEW AREAS

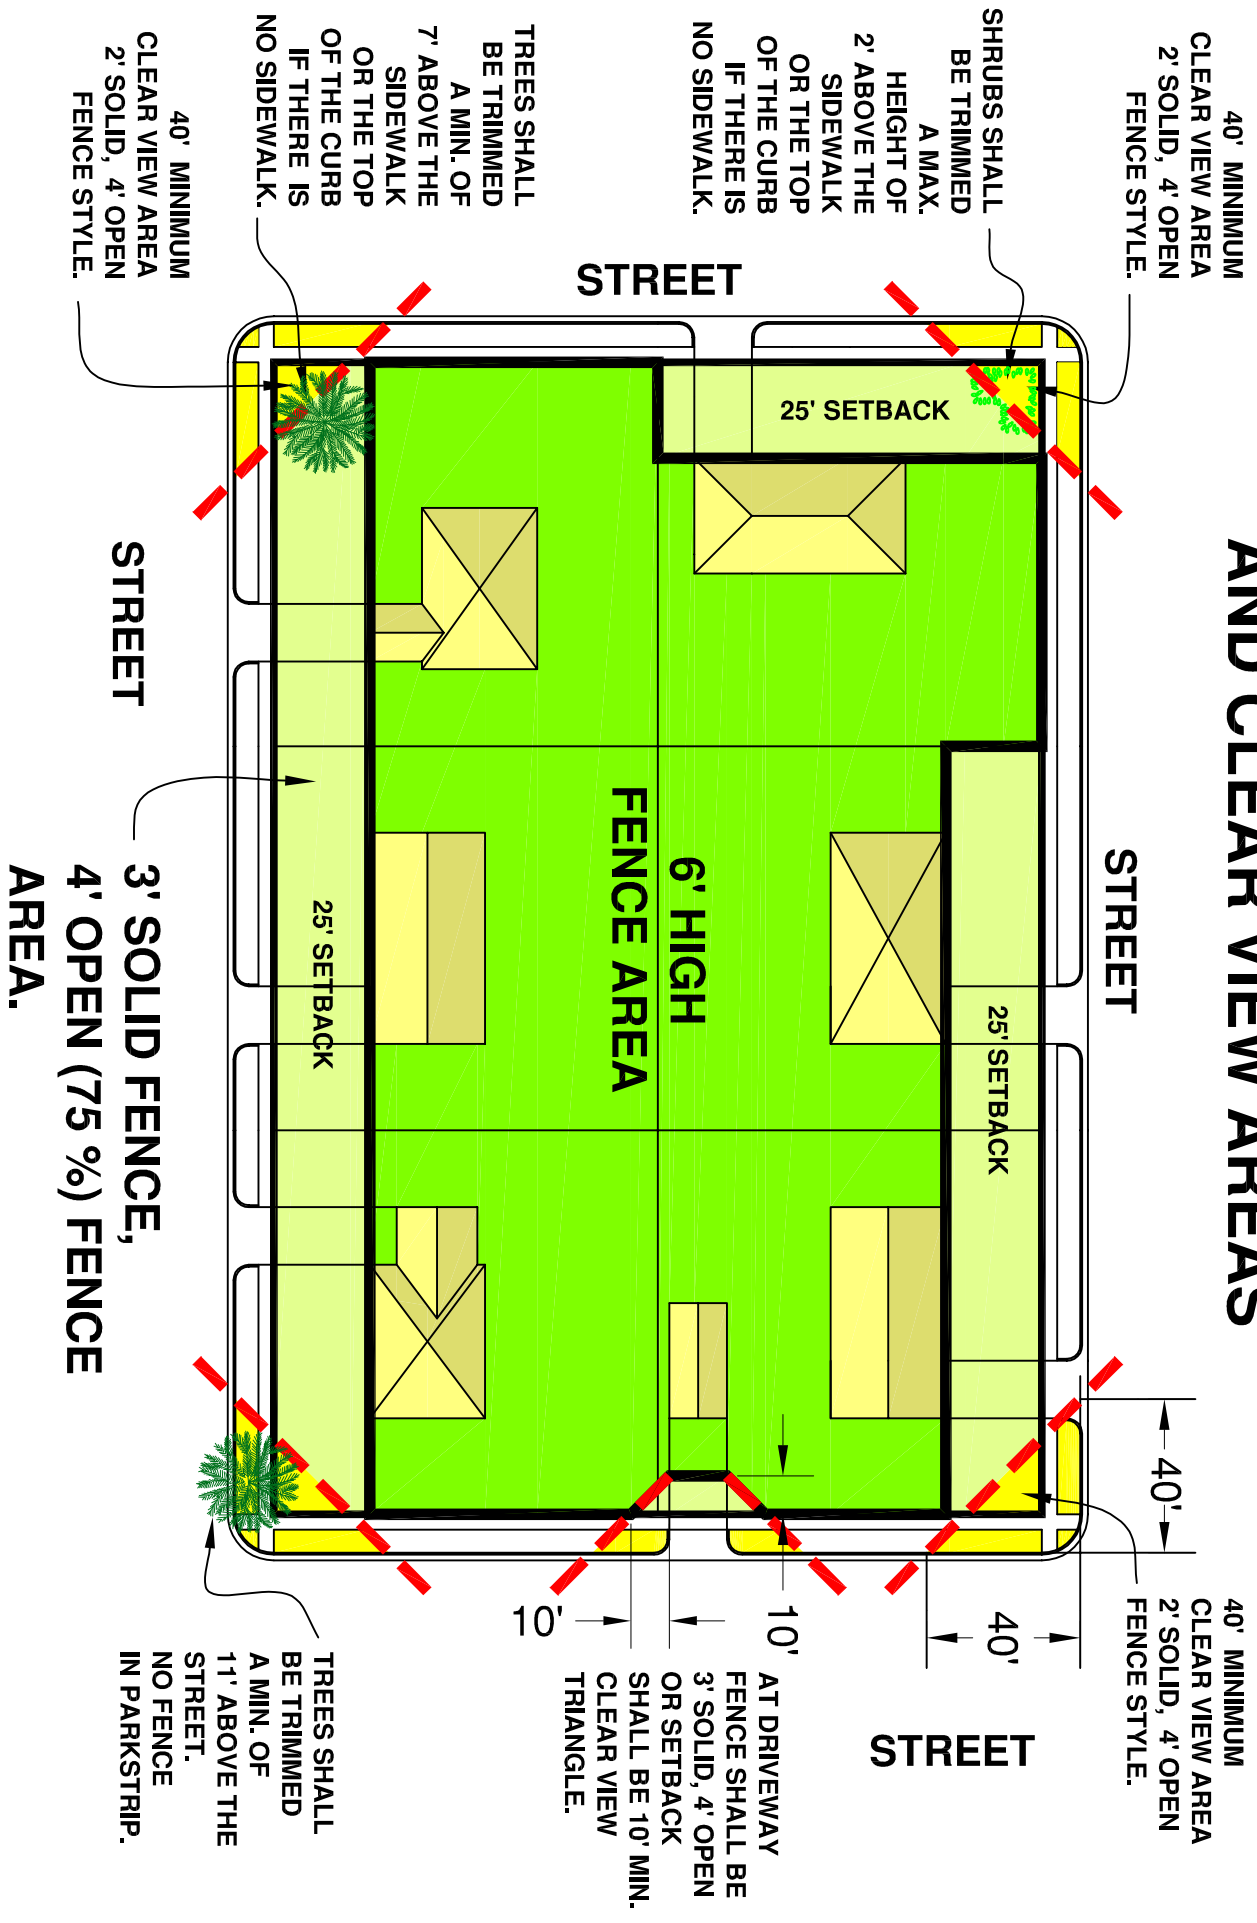

SCALE 1"=50'